


# Furniture layout - type A.1

1 : 50

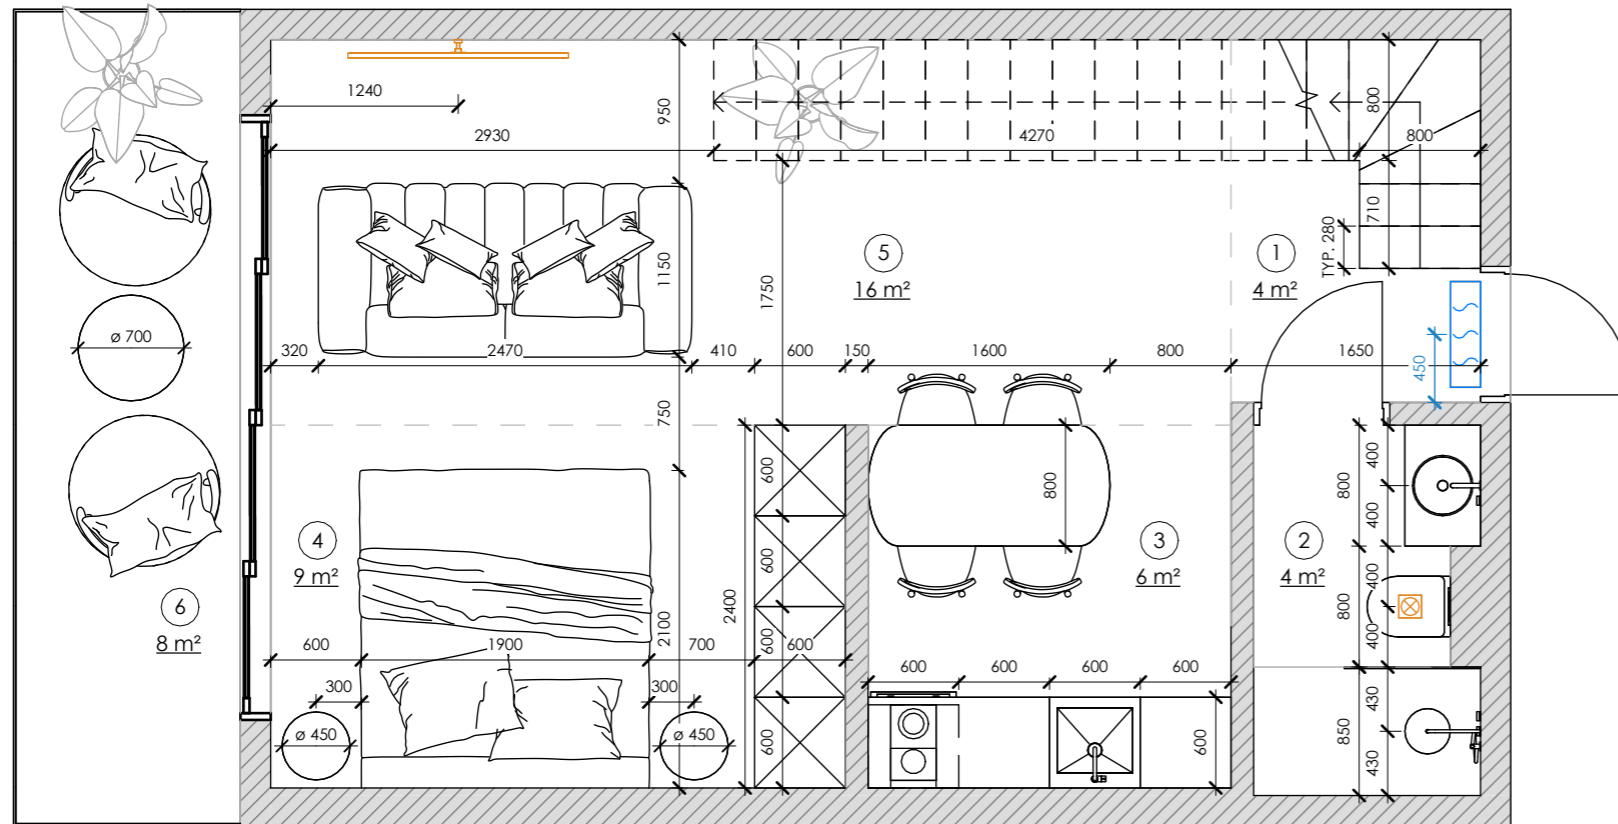


**Room Schedule - type A.1**

No	Name	Area
1	Hallway	4.0 m <sup>2</sup>
2	Bathroom	3.7 m <sup>2</sup>
3	Kitchen	5.9 m <sup>2</sup>
4	Bedroom	9.3 m <sup>2</sup>
5	Living room	16.2 m <sup>2</sup>
6	Balcony	8.0 m <sup>2</sup>
Level 2		47.0 m <sup>2</sup>
7	Roof top	46.9 m <sup>2</sup>
Level 3		46.9 m <sup>2</sup>
Total area:		94.0 m <sup>2</sup>

# Rooftop - type A.1

1 : 50

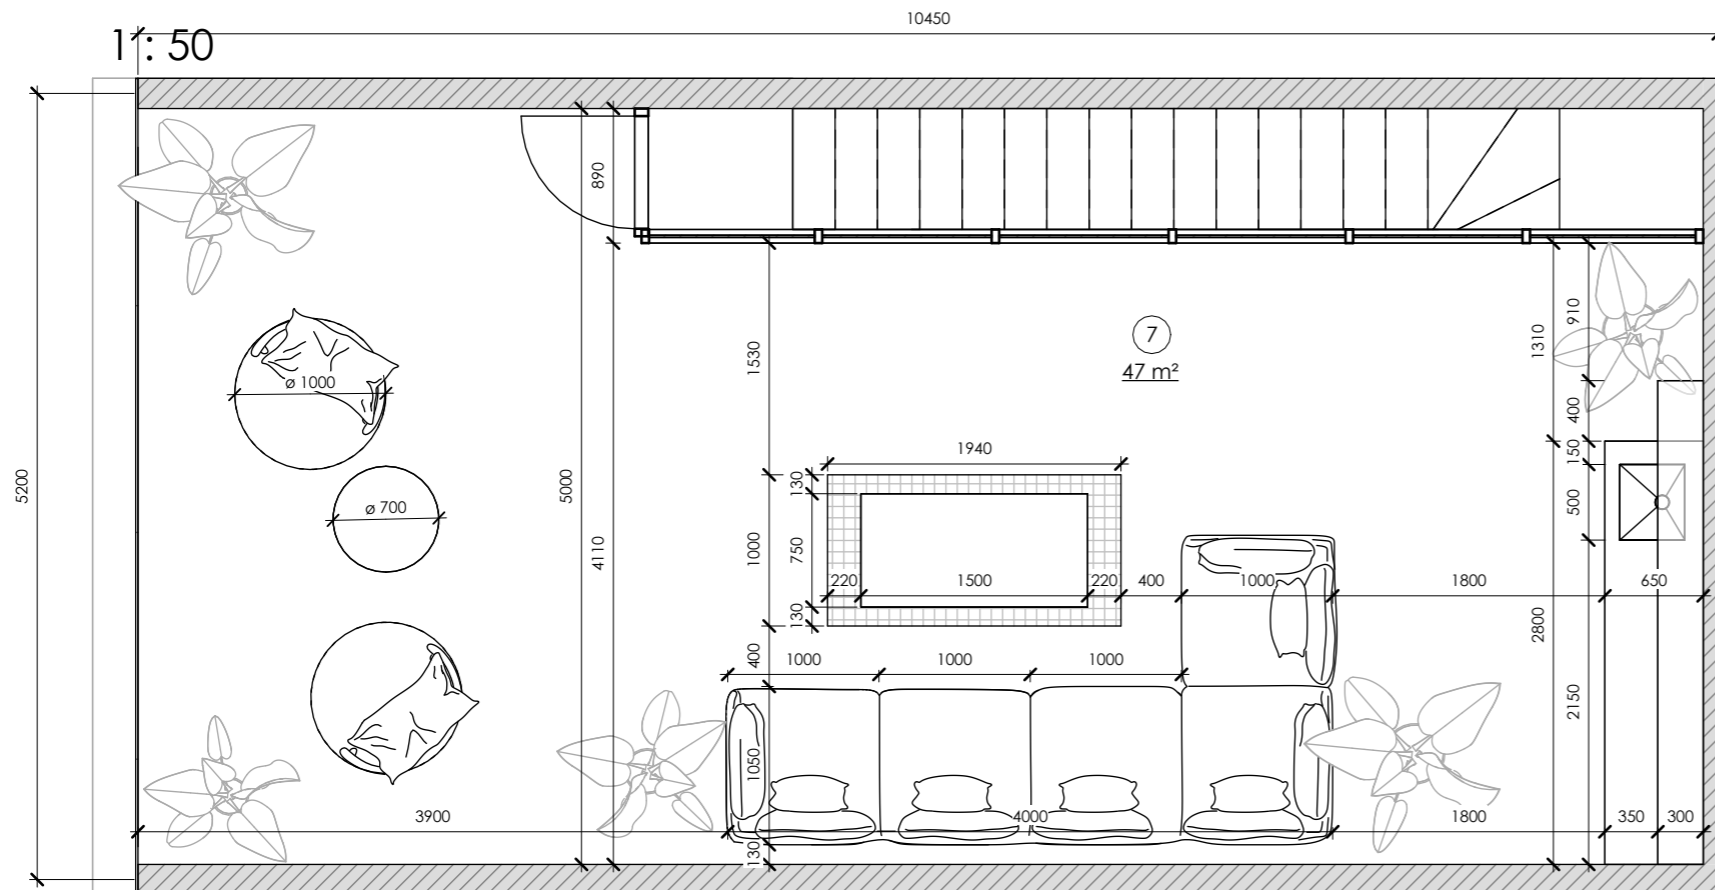

Pandawa Dream

Sheet name

Type A.1

Scale  
1 : 50

Sheet  
A001

**SNAAR**