



# Furniture layout


Ground floor

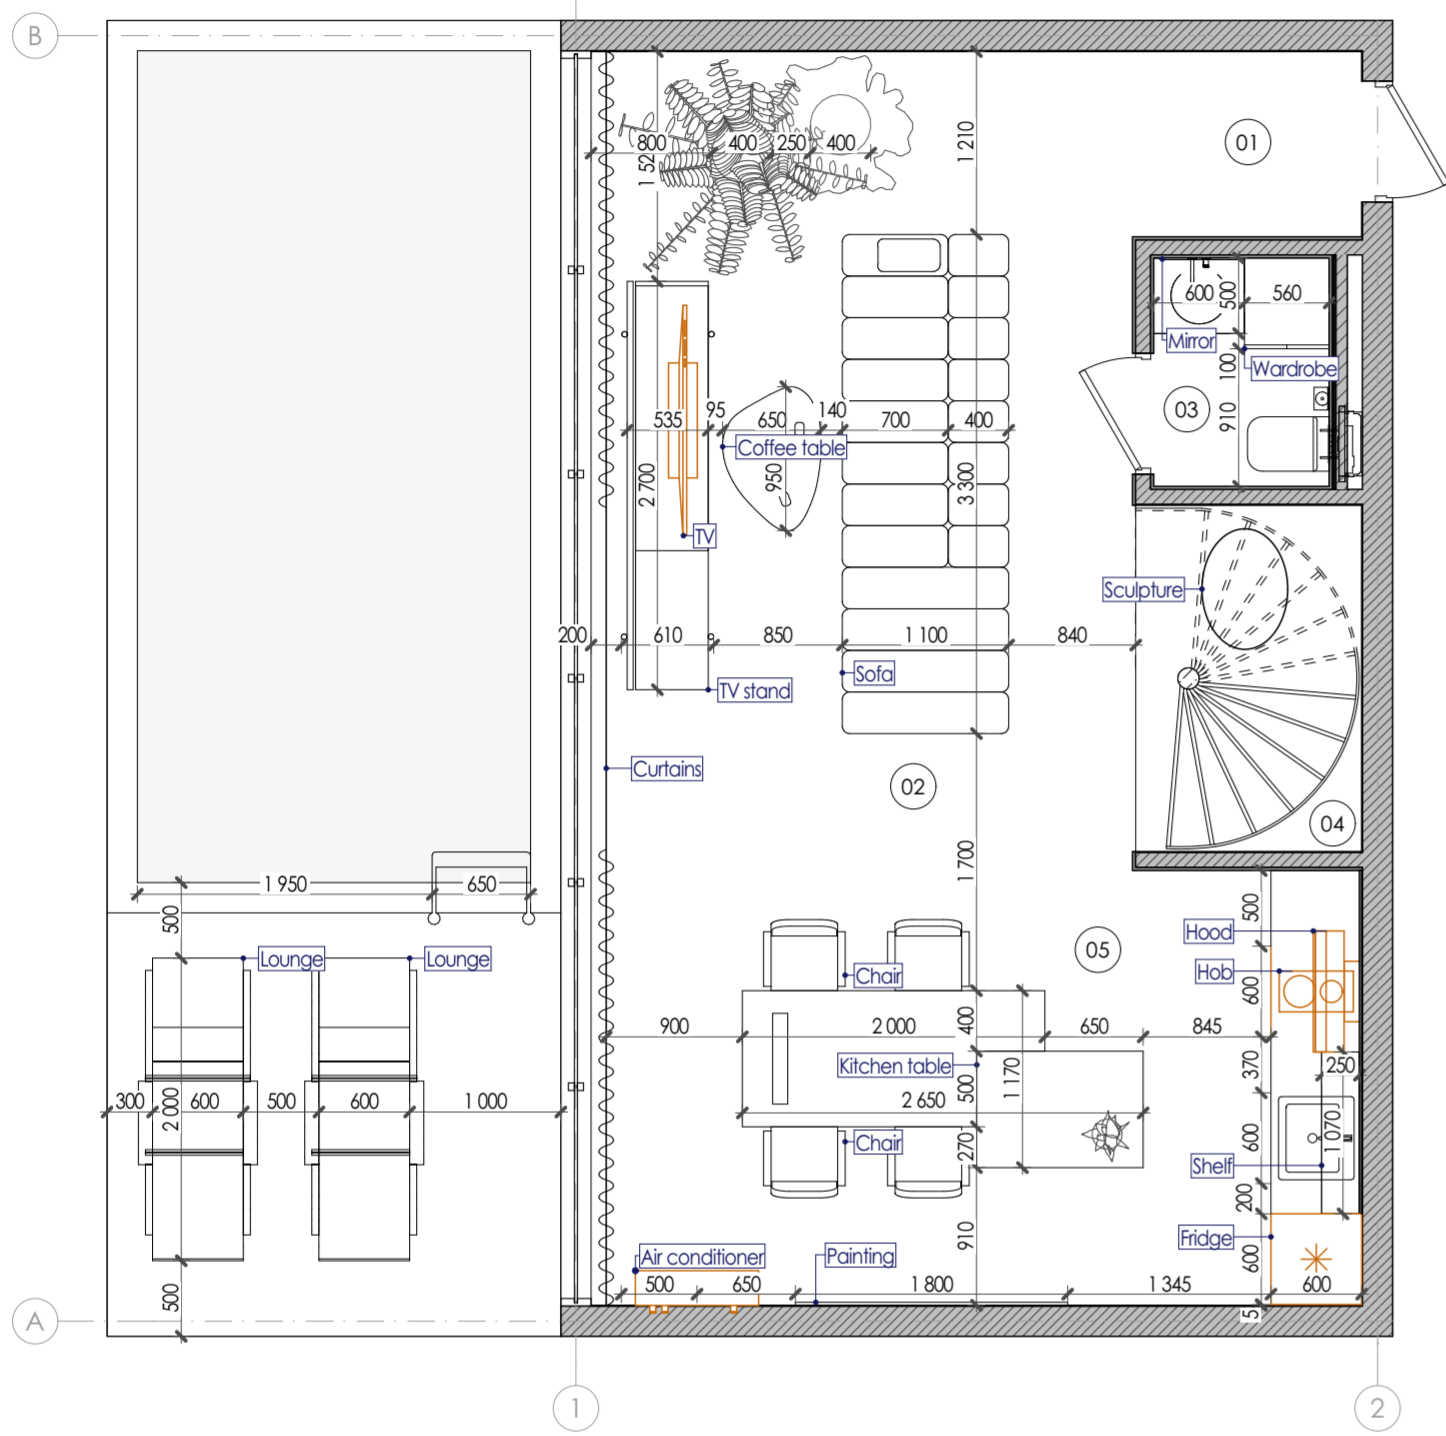

First floor

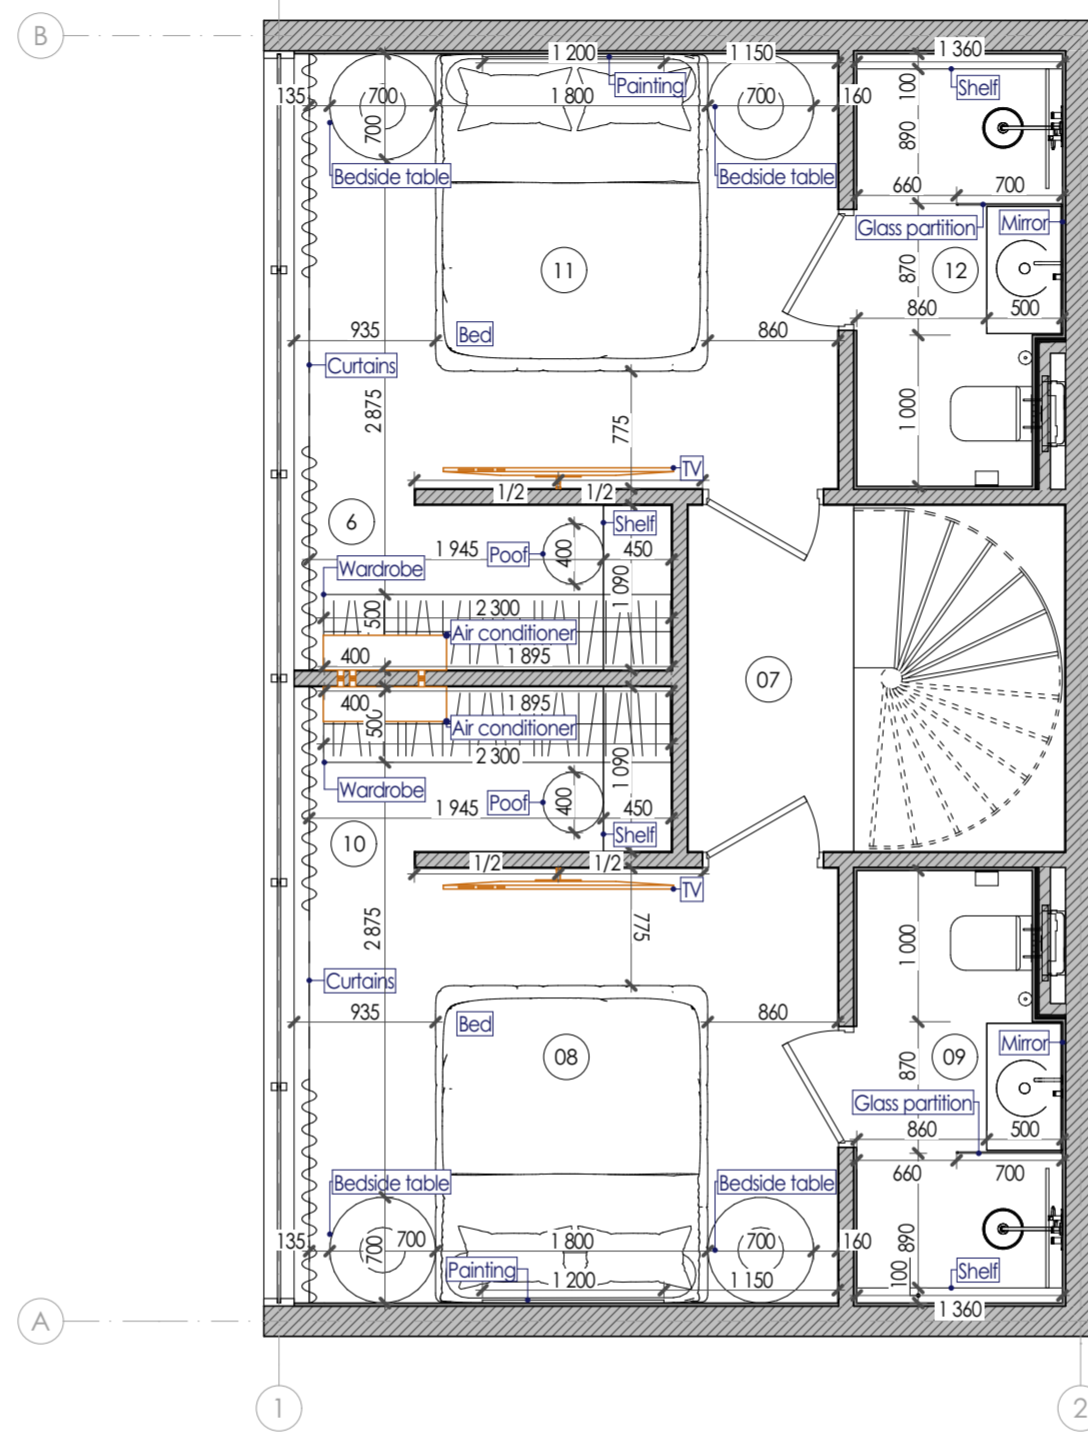

Rooftop

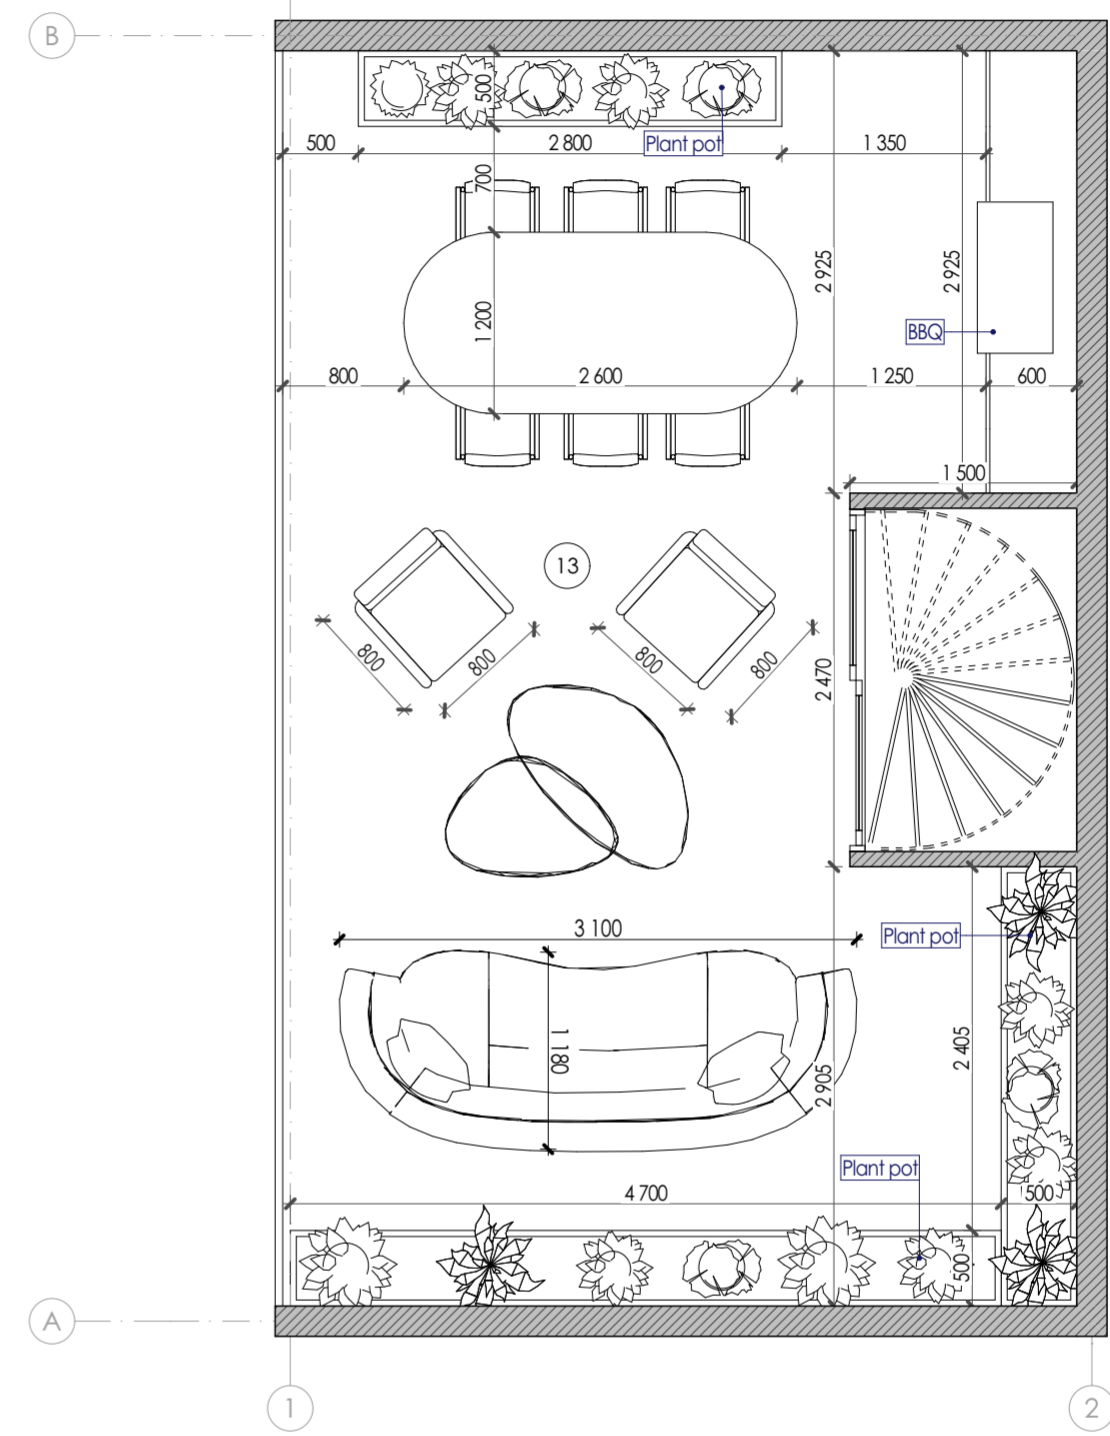

Premises specification		
No	Name	Area
<b>Ground floor 0.000</b>		
01	Hallway	1,88
02	Bedroom	19,44
03	WC	2,17
04	Stairs	3,45
05	Kitchen	14,79
		41,73 m <sup>2</sup>
<b>First floor +3.600</b>		
06	Closet 02	2,83
07	Hallway	2,53
08	Bedroom 01	10,44
09	Bathroom 01	4,06
10	Closet 01	2,83
11	Bedroom 02	10,44
12	Bathroom 02	4,06
13	Rooftop	40,28
		77,47 m <sup>2</sup>
		119,20 m <sup>2</sup>

Note:

1. The contractor develops detailed drawings and coordinates the content and dimensions with the architect of the project.
2. All dimensions are design. Before ordering, manufacturing, installation of furniture, it is imperative to perform actual measurements.
3. The color and texture of the materials are agreed only on real samples.
4. In case of changes in dimensions or position in space, coordinate with the project architect.

Furniture layout

Scale  
1:50

Sheet  
3.2

Architect:

**SNAAR**