

1	Kitchen-Dinning room	15 m ²
2	Hallway	2,7 m ²
3	W/C	2,4 m ²
4	Living room	15,8 m ²
5	Stairs	5 m ²
Total: 5		40,9 m ²

	Living space	40,9 m ²
--	--------------	---------------------

Revision History			
RevID	ChID	Change Name	Date

Company Title



#Contact Company

#Contact Address1
 #Contact City
 #Contact Country
 #Contact Postcode

26/01-2024-AB

#Site Address1
 #Site City
 30.6225090026855
 #Site Postcode

Drawing Name
План на відмітці 0.000


Drawing Status

Modified by _____ Date _____

Checked by _____ Date _____

Drawing Scale
1:30

Layout ID
A.01.1 _____ Revision _____

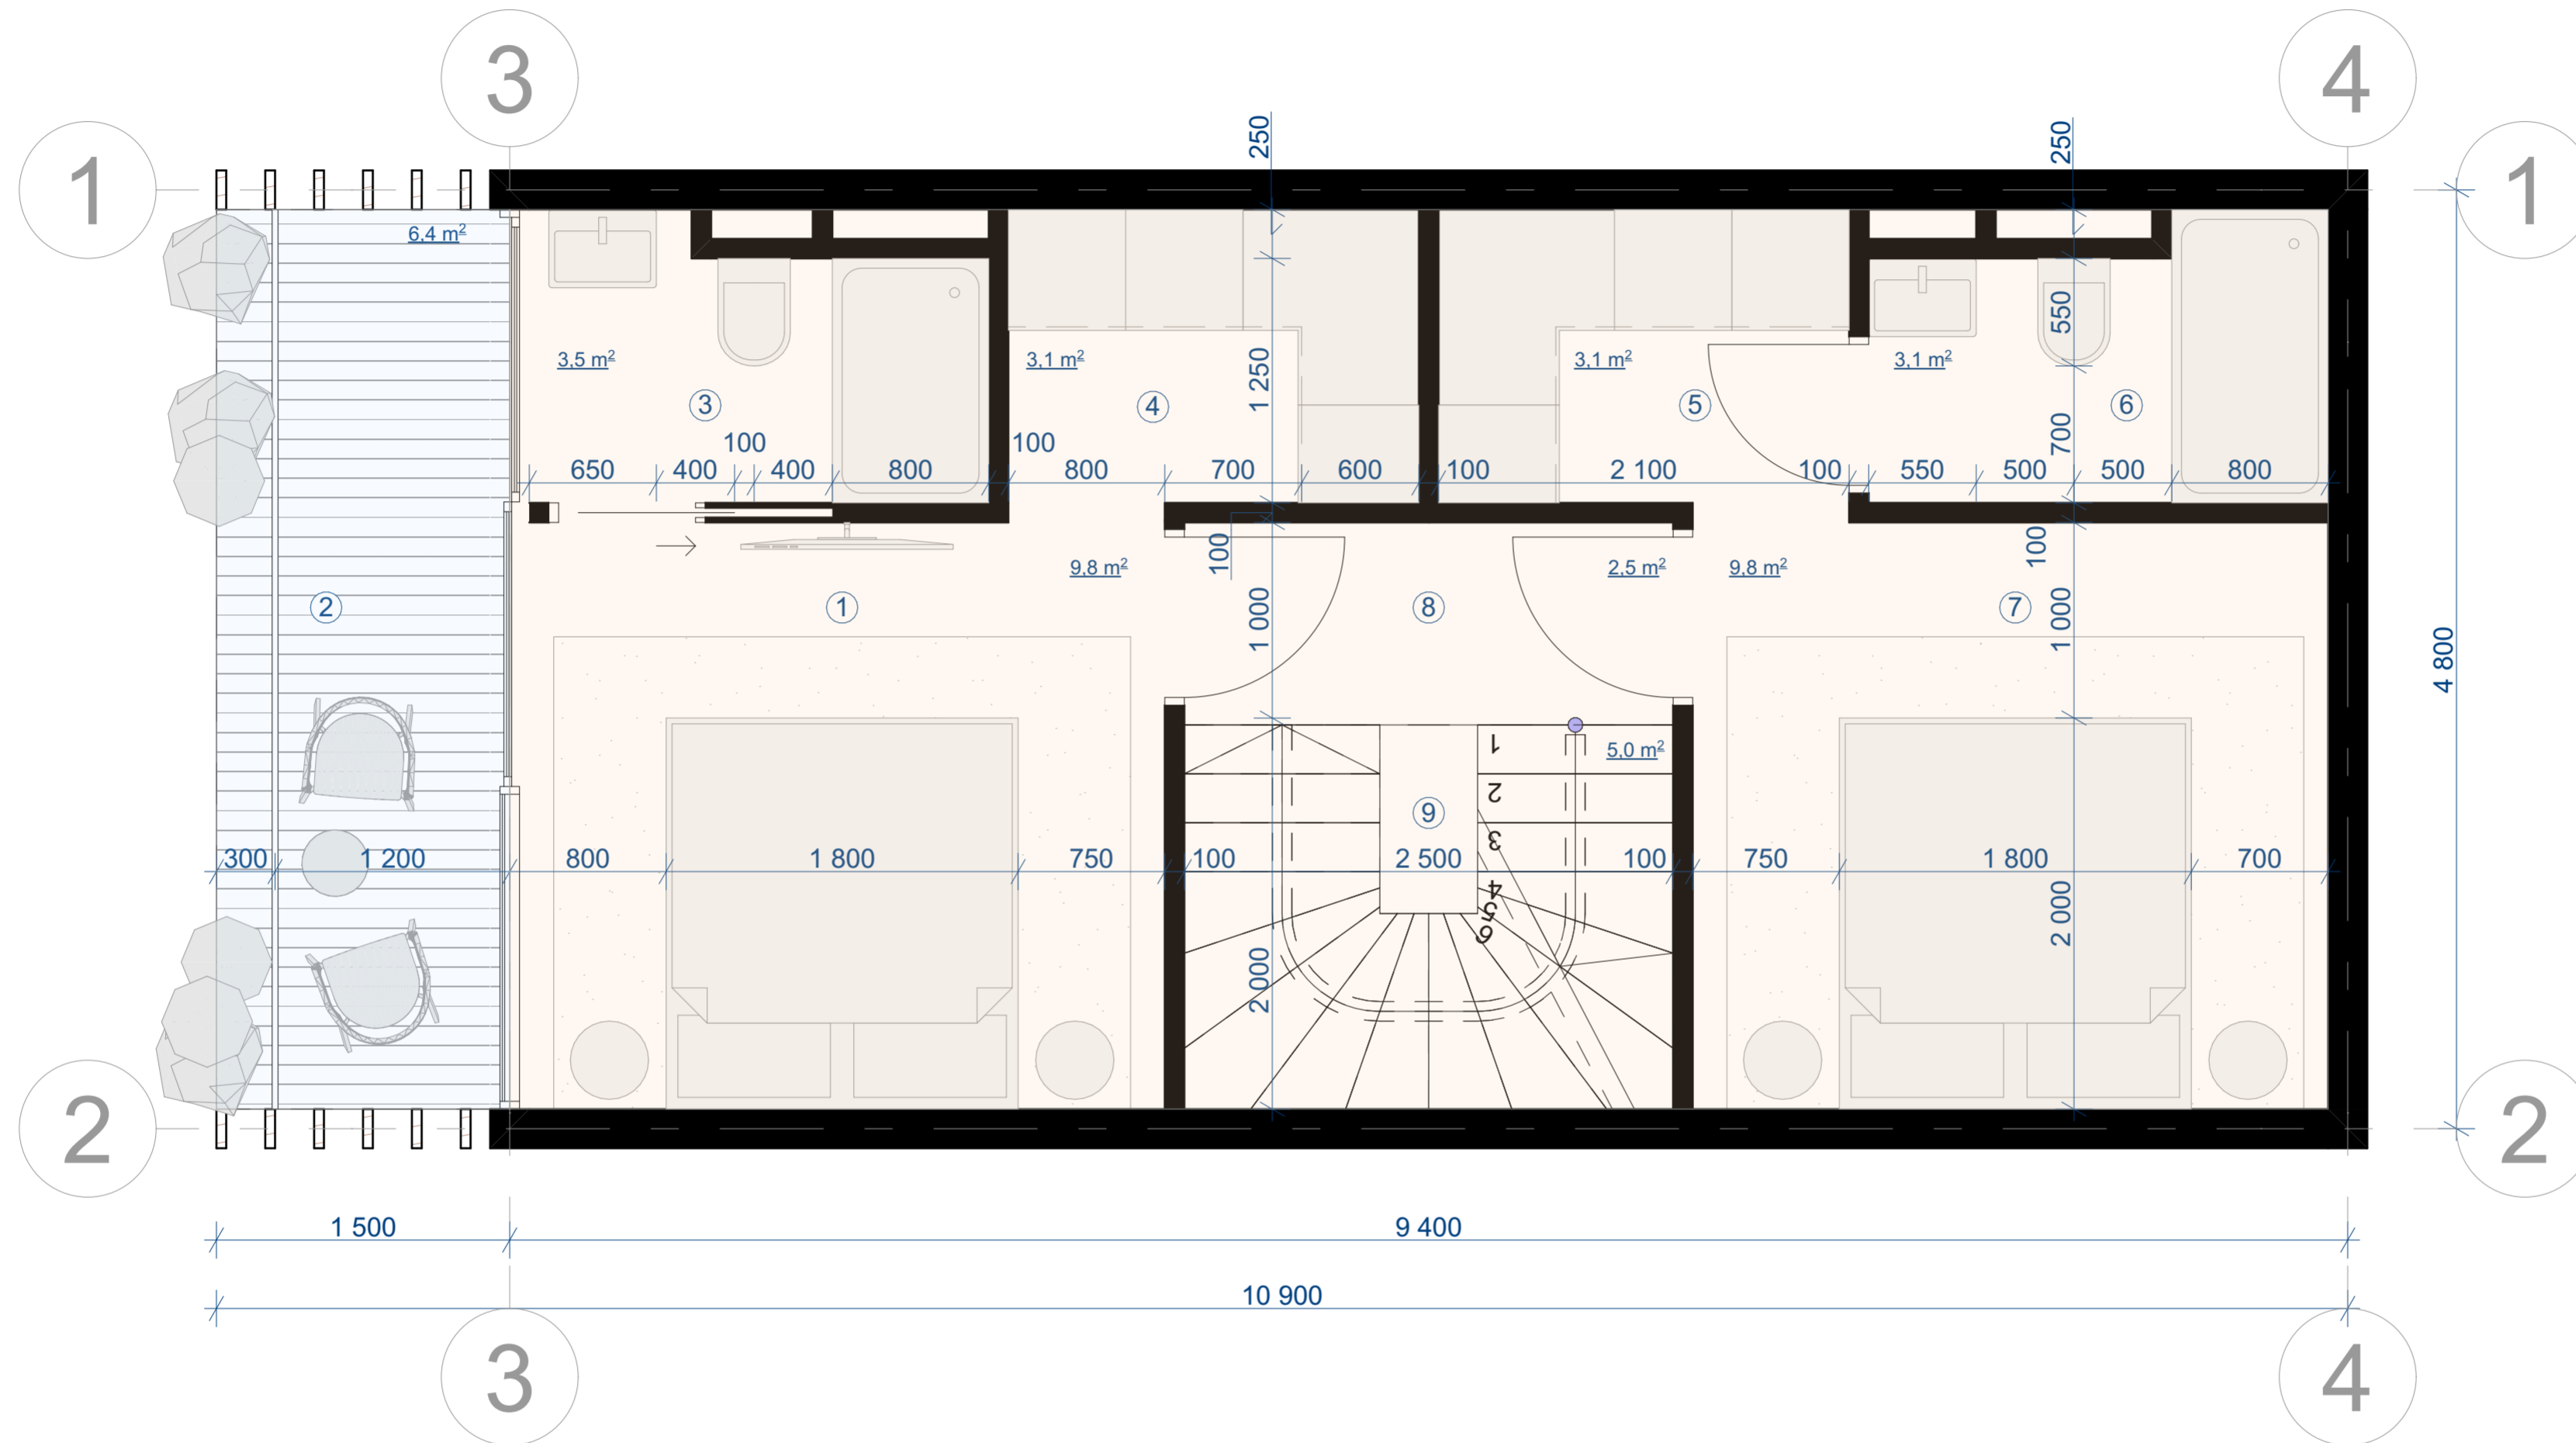

1	Bedroom	9,8 m ²
2	Balcony	6,4 m ²
3	Bathroom	3,5 m ²
4	Closet	3,1 m ²
5	Closet	3,1 m ²
6	Bathroom	3,1 m ²
7	Bedroom	9,8 m ²
8	Hallway	2,5 m ²
9	Stairs	5 m ²
Total: 9		46,3 m ²

	Balcony	6,4 m ²
	Living space	39,9 m ²

Revision History			
RevID	ChID	Change Name	Date

Company Title



#Contact Company

#Contact Address1
 #Contact City
 #Contact Country
 #Contact Postcode

26/01-2024-AB

#Site Address1
 #Site City
 30.6225090026855
 #Site Postcode

Drawing Name
План на відмітці +3.000


Drawing Status

Modified by _____ Date _____

Checked by _____ Date _____

Drawing Scale
1:30

Layout ID
A.01.2 Revision _____

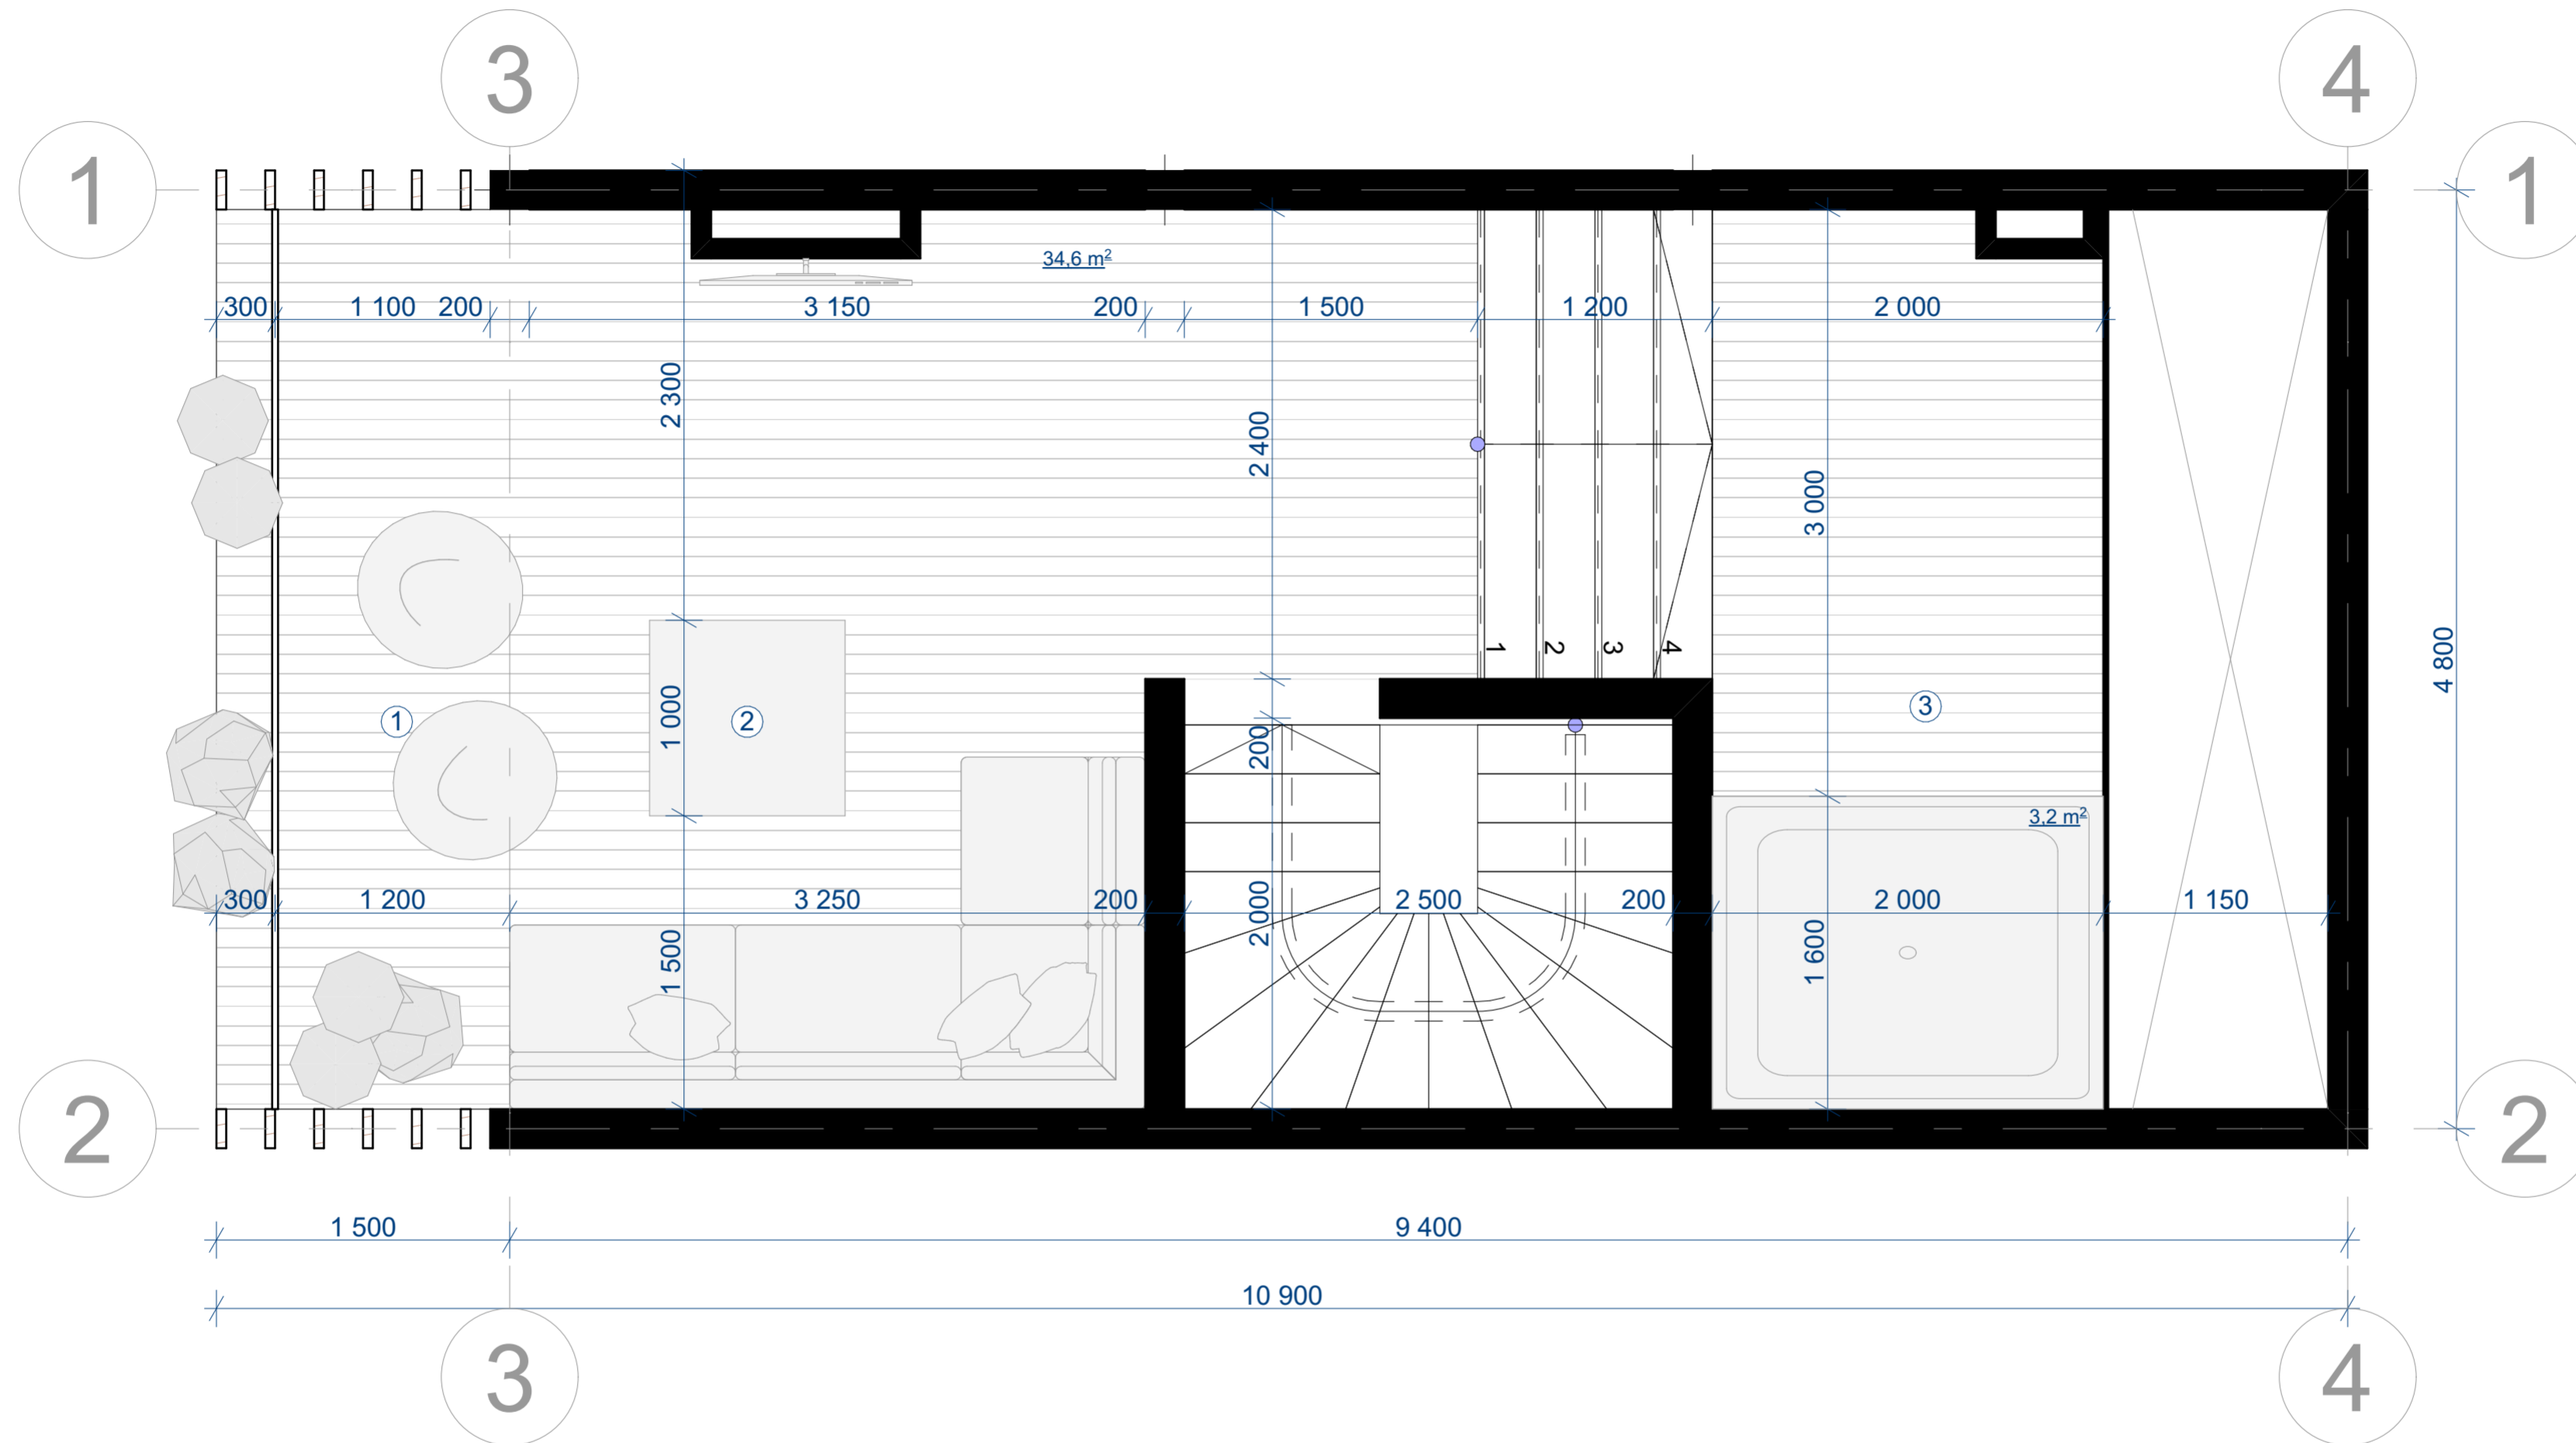

1	Terrace	34,6 m ²
2	Jacuzzi	3,2 m ²
Total: 2		37,8 m ²

Revision History			
RevID	ChID	Change Name	Date

Company Title



#Contact Company

#Contact Address1
 #Contact City
 #Contact Country
 #Contact Postcode

26/01-2024-AB

#Site Address1
 #Site City
 30.6225090026855
 #Site Postcode

Drawing Name

План на відмітці +6.000

Drawing Status

Modified by

Date

Checked by

Date

Drawing Scale

1:30

Layout ID

A.01.3

Revision