

1	Kitchen-Dinning room	26,1 m <sup>2</sup>
2	Living room	23,9 m <sup>2</sup>
3	Bathroom	4,2 m <sup>2</sup>
4	Stairs	4,4 m <sup>2</sup>
5	Closet	3,4 m <sup>2</sup>
Total: 5		62 m <sup>2</sup>

	Living space	62 m <sup>2</sup>
--	--------------	-------------------

Revision History			
RevID	ChID	Change Name	Date

Company Title



**#Contact Company**

#Contact Address1  
 #Contact City  
 #Contact Country  
 #Contact Postcode

**26/01-2024-AB**

#Site Address1  
 #Site City  
 30.6225090026855  
 #Site Postcode

Drawing Name  
**План на відмітці 0.000**


Drawing Status

Modified by \_\_\_\_\_ Date \_\_\_\_\_

Checked by \_\_\_\_\_ Date \_\_\_\_\_

Drawing Scale  
**1:35**

Layout ID **A.01.1** Revision \_\_\_\_\_

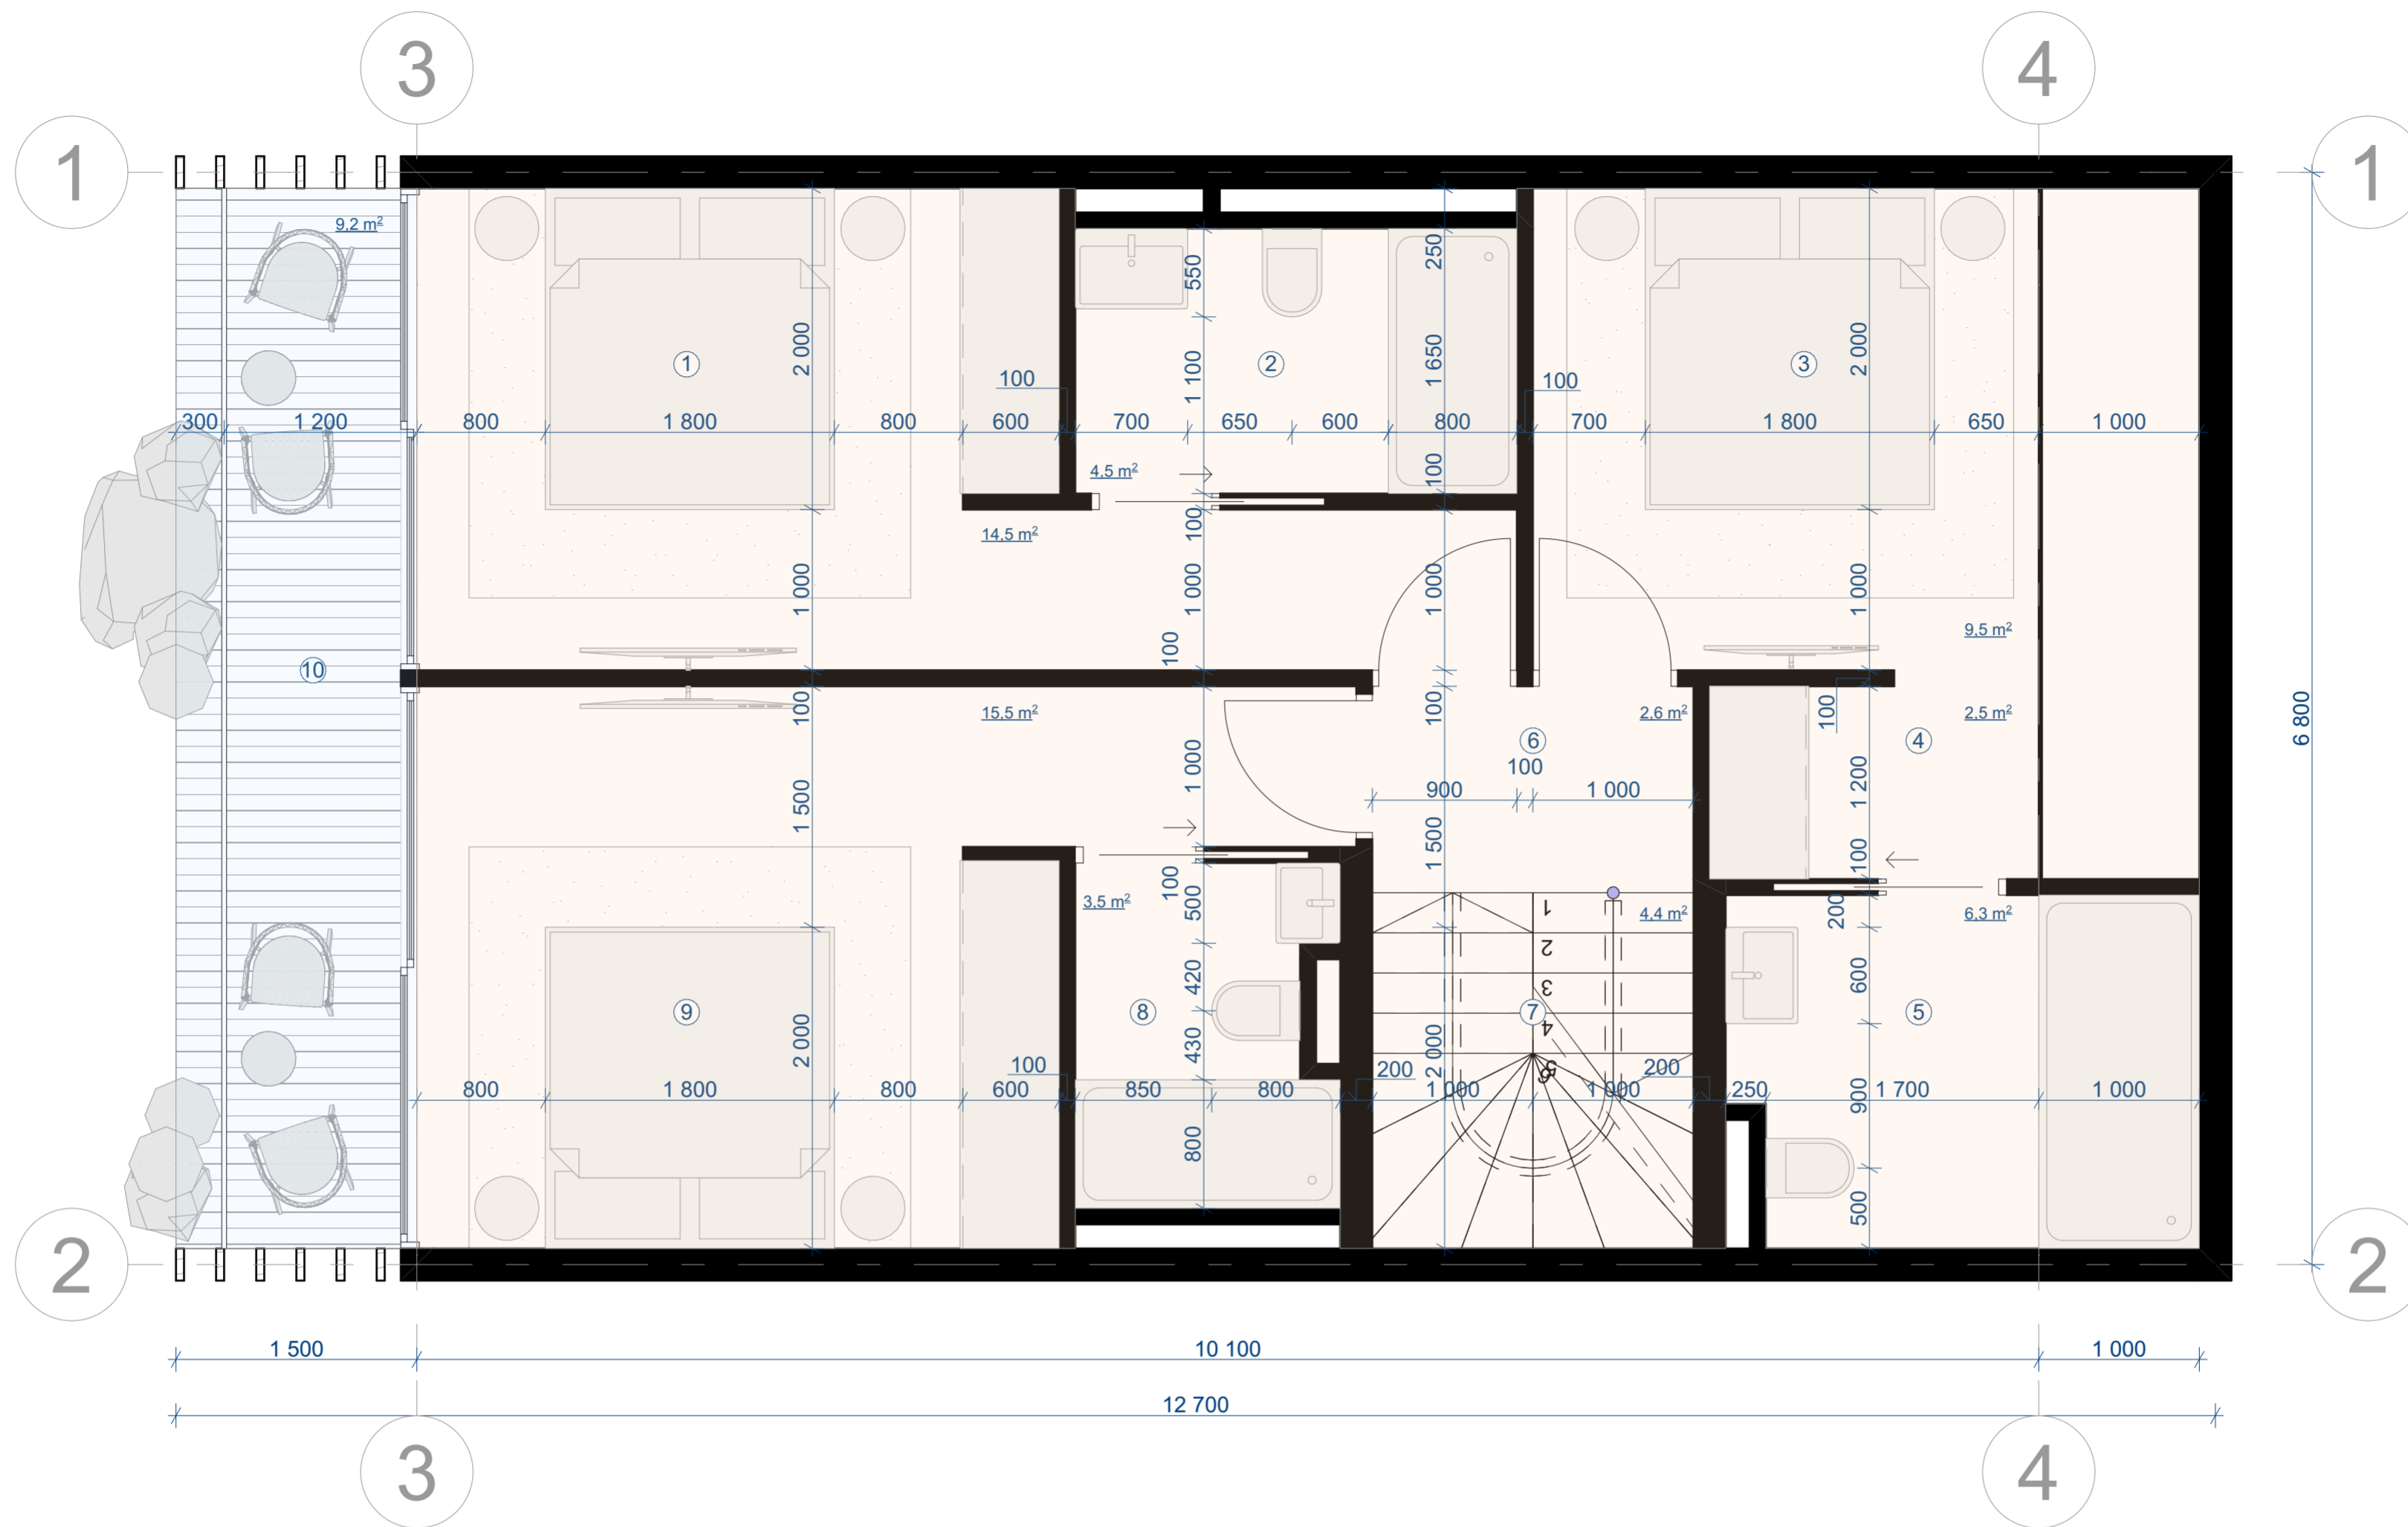

1	Bedroom	14,5 m <sup>2</sup>
2	Bathroom	4,5 m <sup>2</sup>
3	Bedroom	9,5 m <sup>2</sup>
4	Closet	2,5 m <sup>2</sup>
5	Bathroom	6,3 m <sup>2</sup>
6	Hallway	2,6 m <sup>2</sup>
7	Stairs	4,4 m <sup>2</sup>
8	Bathroom	3,5 m <sup>2</sup>
9	Bedroom	15,5 m <sup>2</sup>
10	Balcony	9,2 m <sup>2</sup>
Total: 10		72,5 m <sup>2</sup>

	Balcony	9,2 m <sup>2</sup>
	Living space	63,3 m <sup>2</sup>

Revision History			
RevID	ChID	Change Name	Date

Company Title



#Contact Company

#Contact Address1  
 #Contact City  
 #Contact Country  
 #Contact Postcode

26/01-2024-AB

#Site Address1  
 #Site City  
 30.6225090026855  
 #Site Postcode

Drawing Name  
**План на відмітці +3.000**


Drawing Status

Modified by \_\_\_\_\_ Date \_\_\_\_\_

Checked by \_\_\_\_\_ Date \_\_\_\_\_

Drawing Scale  
**1:35**

Layout ID **A.01.2** Revision \_\_\_\_\_

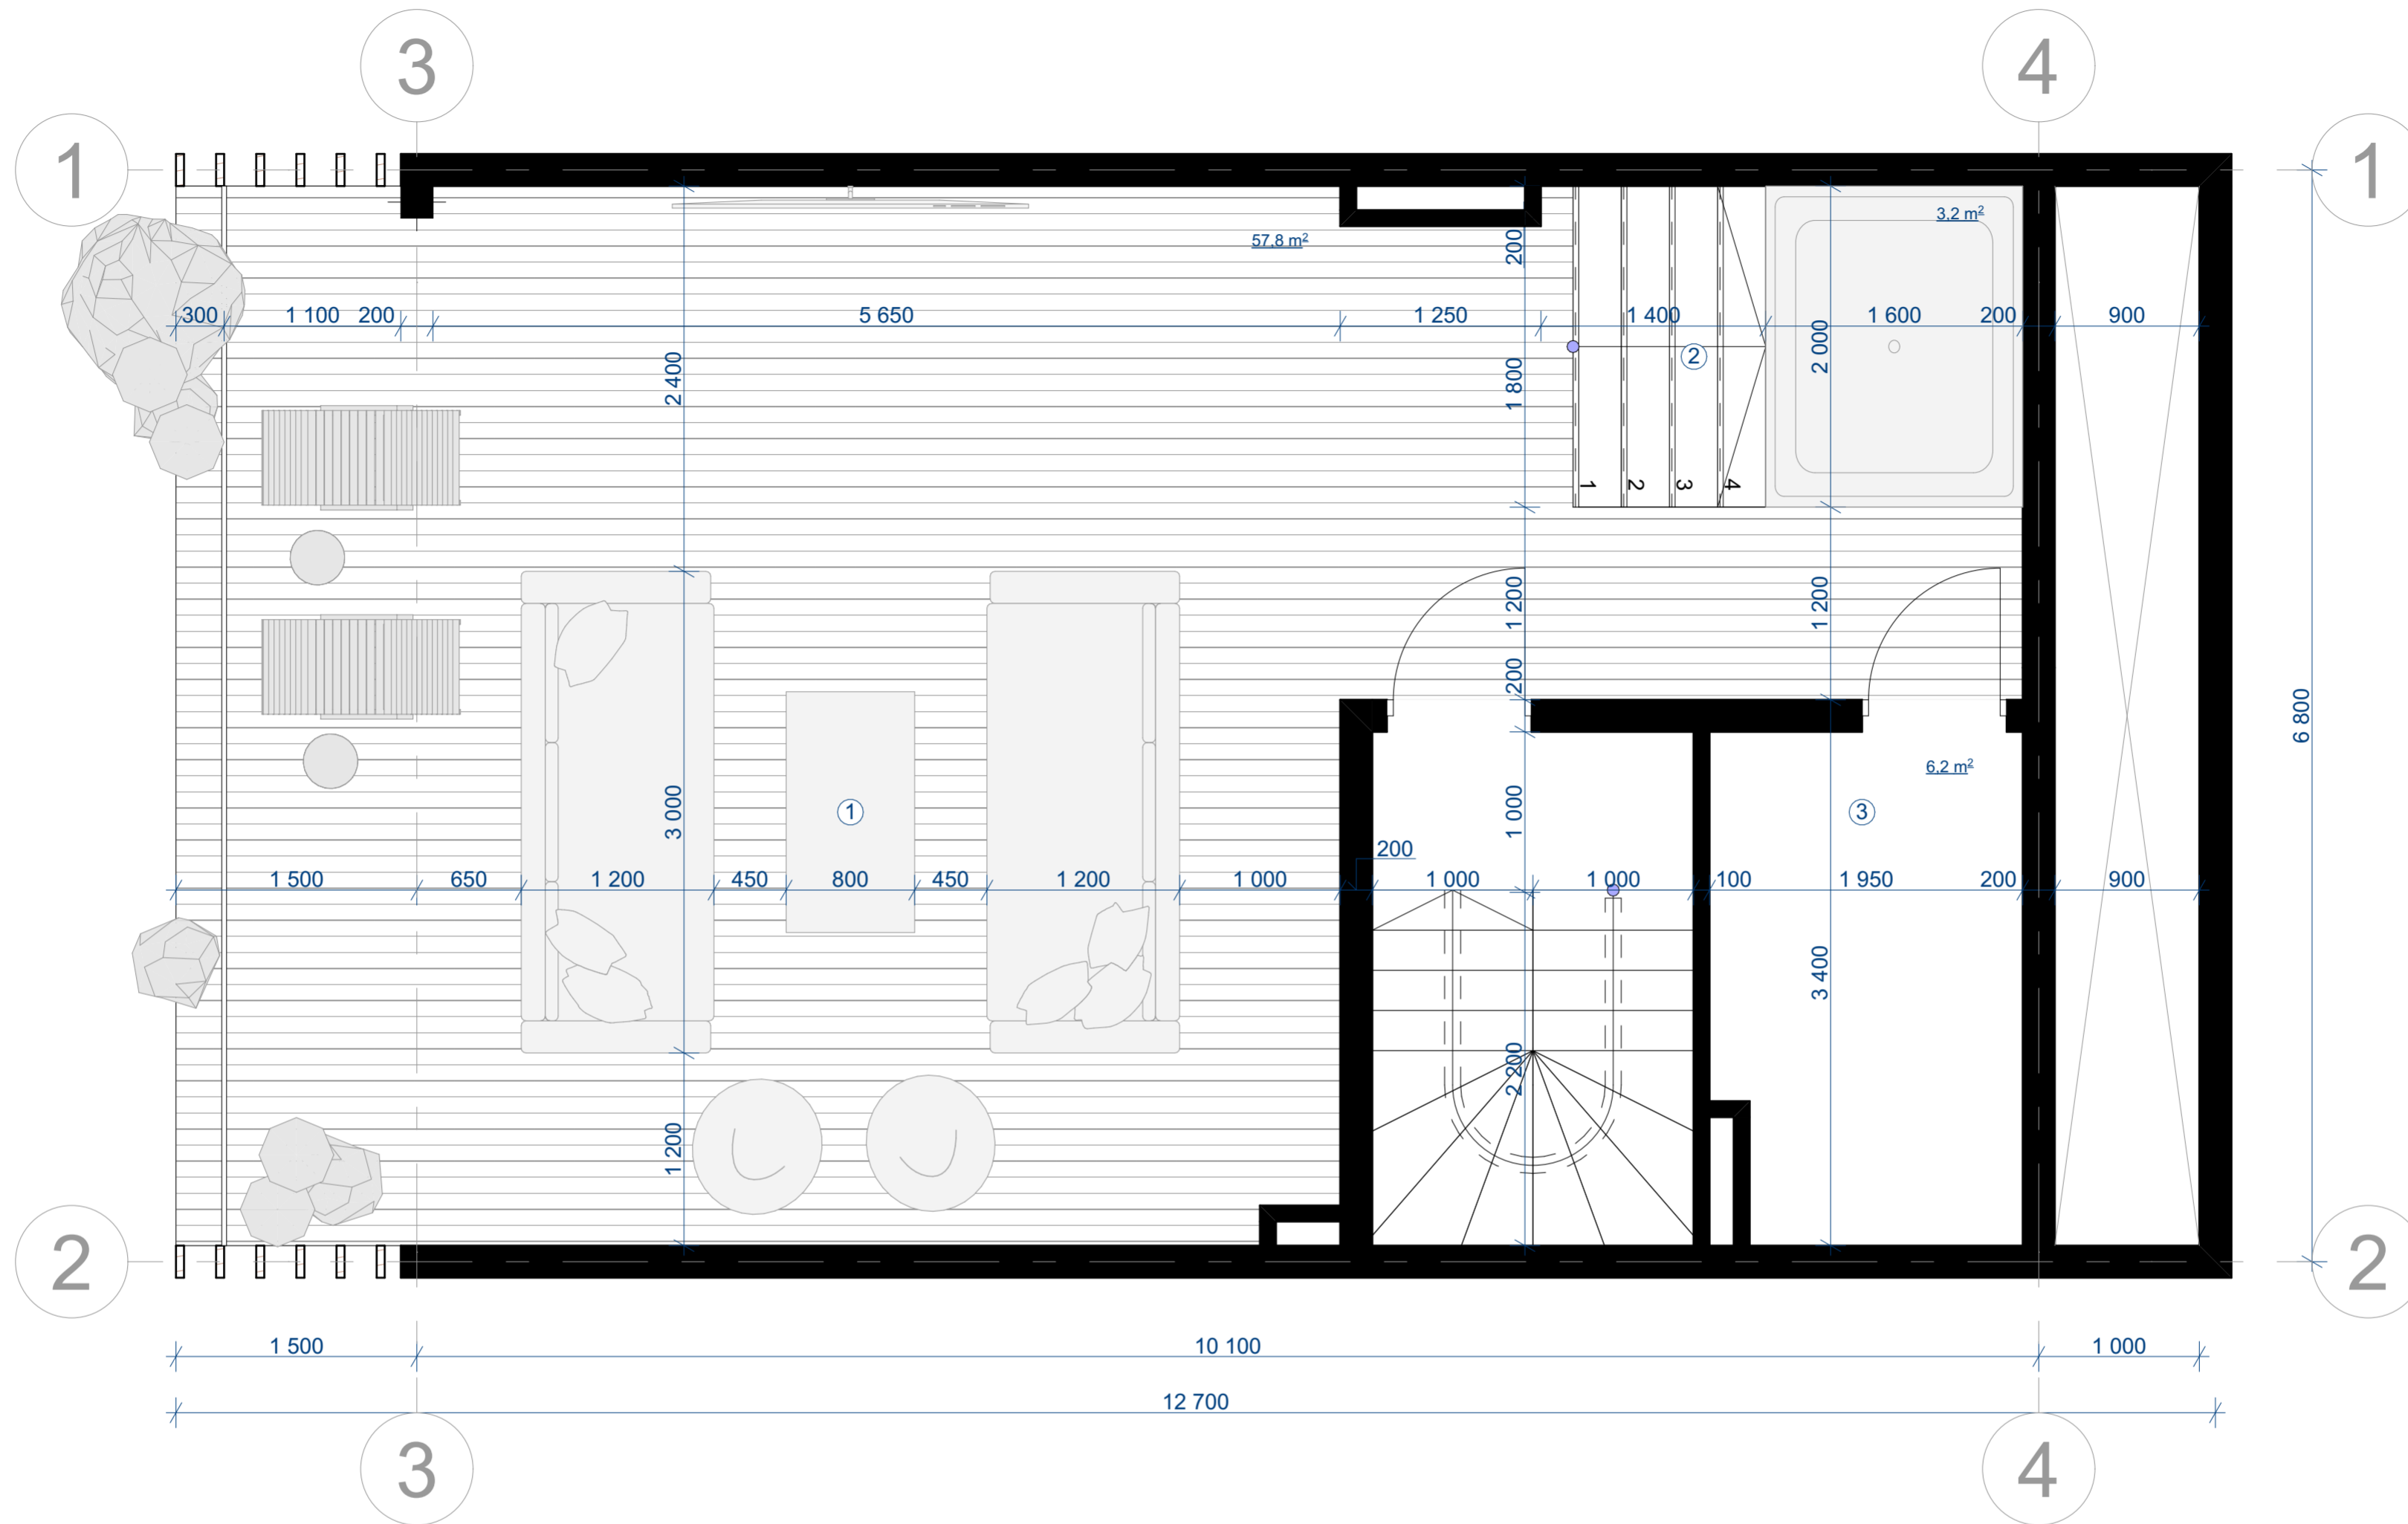

1	Terrace	57,8 m <sup>2</sup>
2	Jacuzzi	3,2 m <sup>2</sup>
3	Pantry	6,2 m <sup>2</sup>
Total: 3		67,2 m <sup>2</sup>

Revision History			
RevID	ChID	Change Name	Date

Company Title



**#Contact Company**

#Contact Address1  
 #Contact City  
 #Contact Country  
 #Contact Postcode

**26/01-2024-AB**

#Site Address1  
 #Site City  
 30.6225090026855  
 #Site Postcode

Drawing Name  
**План на відмітці +6.000**

Drawing Status

Modified by \_\_\_\_\_ Date \_\_\_\_\_

Checked by \_\_\_\_\_ Date \_\_\_\_\_

Drawing Scale  
**1:35**

Layout ID **A.01.3** Revision \_\_\_\_\_