


ANNOTATIONS

All execution plans are only valid in conjunction with the respective execution plans of the specialist planning. Where applicable, specialist plans have been included for information purposes; only the execution plans of the specialist planning are valid. Local measurements were not taken after completion, minor dimensional deviations are therefore possible. The contractor is responsible for checking all dimensions on site. Any dimensional differences must be reported immediately to the responsible site manager!

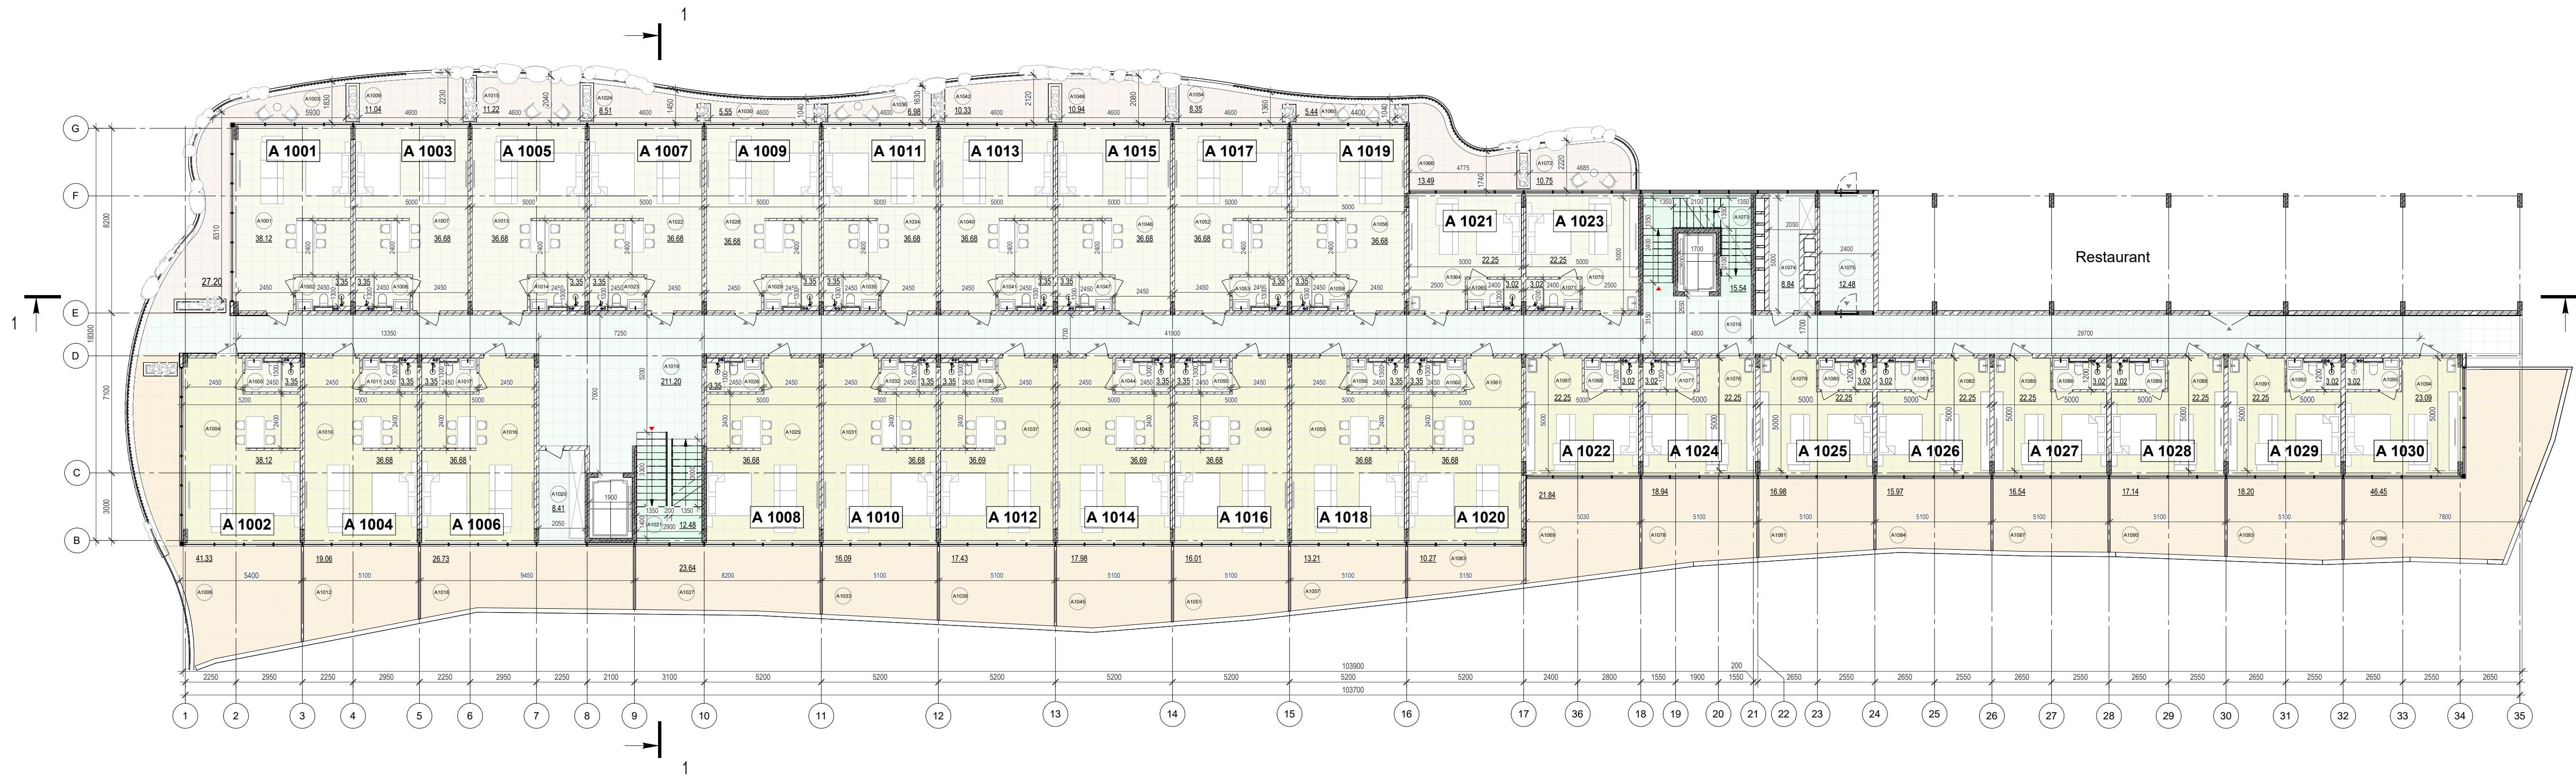

- Exit
- High mark
- Concrete column
- Concrete wall
- Concrete wall
- Window mark
- Door mark
- Floor mark
- Section designation
- Tilt angle
- Column mark
- Air duct pipe
- Sewage pipe
- Floor tag:
  - Mark
  - Area

0 floor rooms explication		
Number	Name	Area, m sq.
A1001	Apartment A1001	38.12
A1002	W/C of Apartment A1001	3.35
A1003	Balcony of Apartment A1001	27.20
A1004	Apartment A1002	38.12
A1005	W/C of Apartment A1002	3.35
A1006	Terrace of Apartment A1002	41.33
A1007	Apartment A1003	36.68
A1008	W/C of Apartment A1003	3.35
A1009	Balcony of Apartment A1003	11.04
A1010	Apartment A1004	36.68
A1011	W/C of Apartment A1004	3.35
A1012	Terrace of Apartment A1004	19.06
A1013	Apartment A1005	36.68
A1014	W/C of Apartment A1005	3.35
A1015	Balcony of Apartment A1005	11.22
A1016	Apartment A1006	36.68
A1017	W/C of Apartment A1006	3.35
A1018	Terrace of Apartment A1006	26.73
A1019	Hall	211.20
A1020	Technical rom	8.41
A1021	Stairs	12.48
A1022	Apartment A1007	36.68
A1023	W/C of Apartment A1007	3.35
A1024	Balcony of Apartment A1007	8.51
A1025	Apartment A1008	36.68

0 floor rooms explication		
Number	Name	Area, m sq.
A1026	W/C of Apartment A1008	3.35
A1027	Terrace of Apartment A1008	23.64
A1028	Apartment A1009	36.68
A1029	W/C of Apartment A1009	3.35
A1030	Balcony of Apartment A1009	5.55
A1031	Apartment A1010	36.68
A1032	W/C of Apartment A1010	3.35
A1033	Terrace of Apartment A1010	16.09
A1034	Apartment A1011	36.68
A1035	W/C of Apartment A1011	3.35
A1036	Balcony of Apartment A1011	6.98
A1037	Apartment A1012	36.69
A1038	W/C of Apartment A1012	3.35
A1039	Terrace of Apartment A1012	17.43
A1040	Apartment A1013	36.68
A1041	W/C of Apartment A1013	3.35
A1042	Balcony of Apartment A1013	10.33
A1043	Apartment A1014	36.69
A1044	W/C of Apartment A1014	3.35
A1045	Terrace of Apartment A1014	17.98
A1046	Apartment A1015	36.68
A1047	W/C of Apartment A1015	3.35
A1048	Balcony of Apartment A1015	10.94
A1049	Apartment A1016	36.68
A1050	W/C of Apartment A1016	3.35

0 floor rooms explication		
Number	Name	Area, m sq.
A1051	Terrace of Apartment A1016	16.01
A1052	Apartment A1017	36.68
A1053	W/C of Apartment A1017	3.35
A1054	Balcony of Apartment A1017	8.35
A1055	Apartment A1018	36.68
A1056	W/C of Apartment A1018	3.35
A1057	Terrace of Apartment A1018	13.21
A1058	Apartment A1019	36.68
A1059	W/C of Apartment A1019	3.35
A1060	Balcony of Apartment A1019	5.44
A1061	Apartment A1020	36.68
A1062	W/C of Apartment A1020	3.35
A1063	Terrace of Apartment A1020	10.27
A1064	Apartment A1021	22.25
A1065	W/C of Apartment A1021	3.02
A1066	Balcony of Apartment A1021	13.49
A1067	Apartment A1022	22.25
A1068	W/C of Apartment A1022	3.02
A1069	Terrace of Apartment A1022	21.84
A1070	Apartment A1023	22.25
A1071	W/C of Apartment A1023	3.02
A1072	Balcony of Apartment A1023	10.75
A1073	Stairs	15.54
A1074	Technical rom	8.84
A1075	Hall	12.48

0 floor rooms explication		
Number	Name	Area, m sq.
A1076	Apartment A1024	22.25
A1077	W/C of Apartment A1024	3.02
A1078	Terrace of Apartment A1024	18.94
A1079	Apartment A1025	22.25
A1080	W/C of Apartment A1025	3.02
A1081	Terrace of Apartment A1025	16.98
A1082	Apartment A1026	22.25
A1083	W/C of Apartment A1026	3.02
A1084	Terrace of Apartment A1026	15.97
A1085	Apartment A1027	22.25
A1086	W/C of Apartment A1027	3.02
A1087	Terrace of Apartment A1027	16.54
A1088	Apartment A1028	22.25
A1089	W/C of Apartment A1028	3.02
A1090	Terrace of Apartment A1028	17.14
A1091	Apartment A1029	22.25
A1092	W/C of Apartment A1029	3.02
A1093	Terrace of Apartment A1029	18.20
A1094	Apartment A1030	23.09
A1095	W/C of Apartment A1030	3.02
A1096	Terrace of Apartment A1030	46.45
Total		1829.44
Total floor area		1829.44
Total area of the building		12467.90

DRAWING NAME	Functional plan on +0.000
ADRESS	Bali, Indonesia
PROJECT CODE	
PROJECT	Pandawa Bali
BUILDING	Building Apart-Hotel
FLOOR	Functional plan on +0.000
SHEET NUMBER	4
SCALE	Как указано

